

課長	係長	測量士	係

(分筆前)
確定面積平面図 $S = \frac{1}{1200}$

ブロック番号 上田



85号

新地名 町 丁目

年 月 日




この図面等は、土地区画整理事業に関する参考資料として提供しています。
 ○図面等は換地処分時のものであり、現在の状況とは異なる場合があります。
 ○図面等によって、境界等が確定されるものではありません。

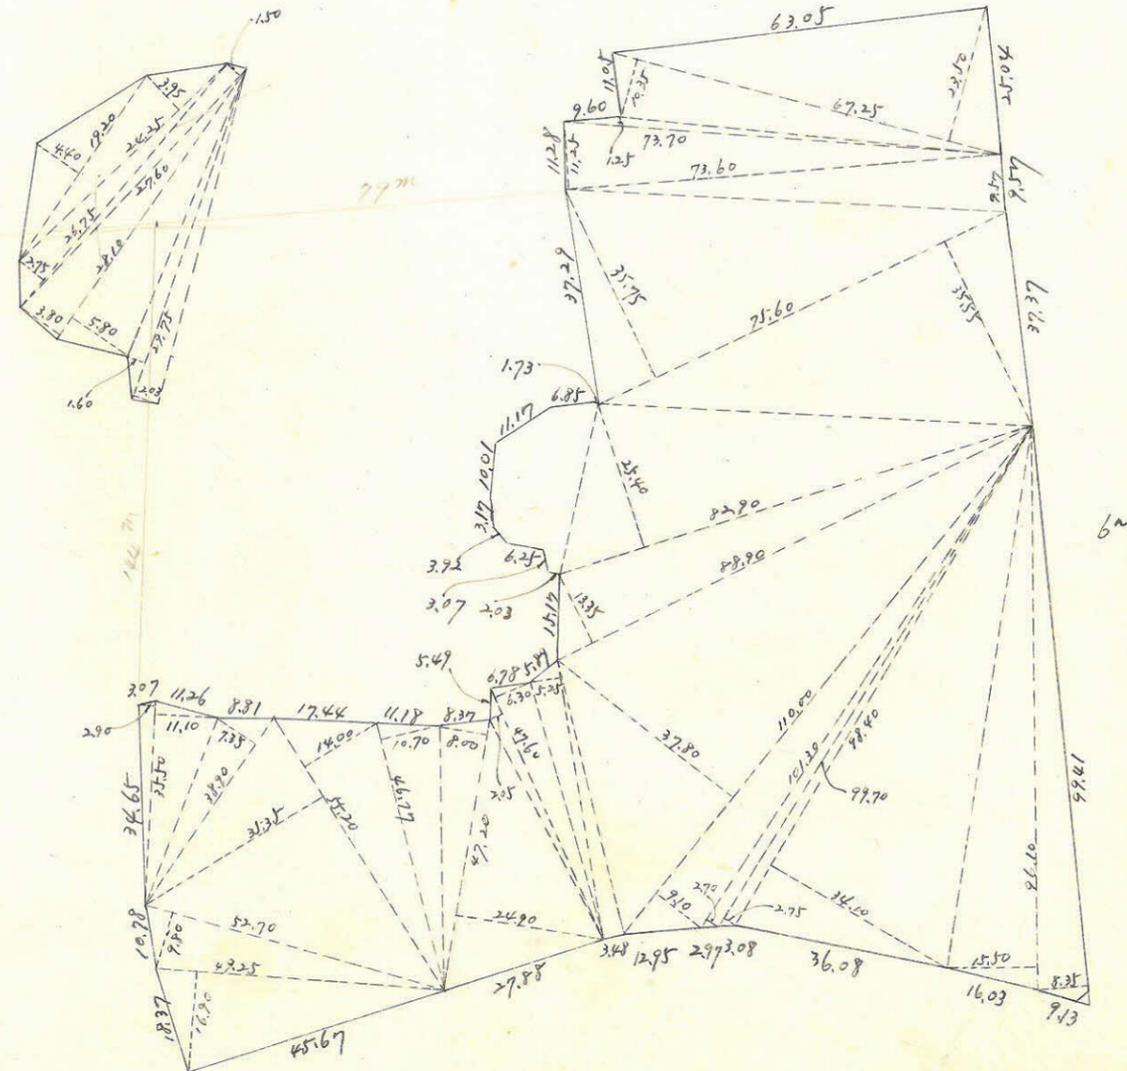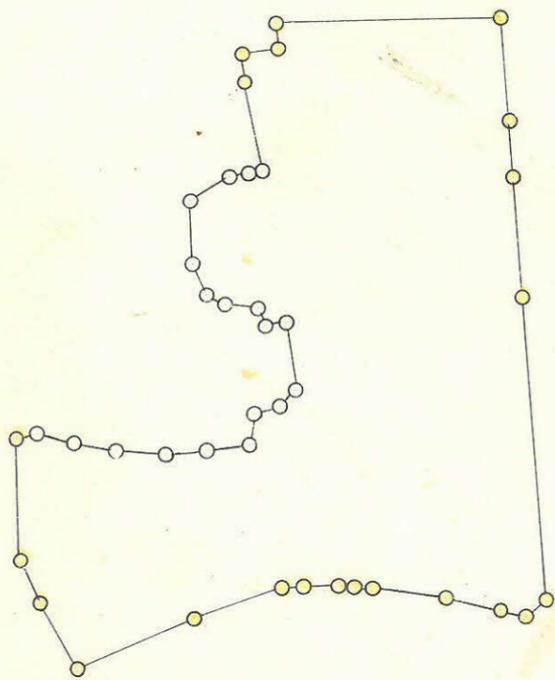

$3.31^2 = 1.00^2$

上町 85-7-1777 縮尺 1/1200

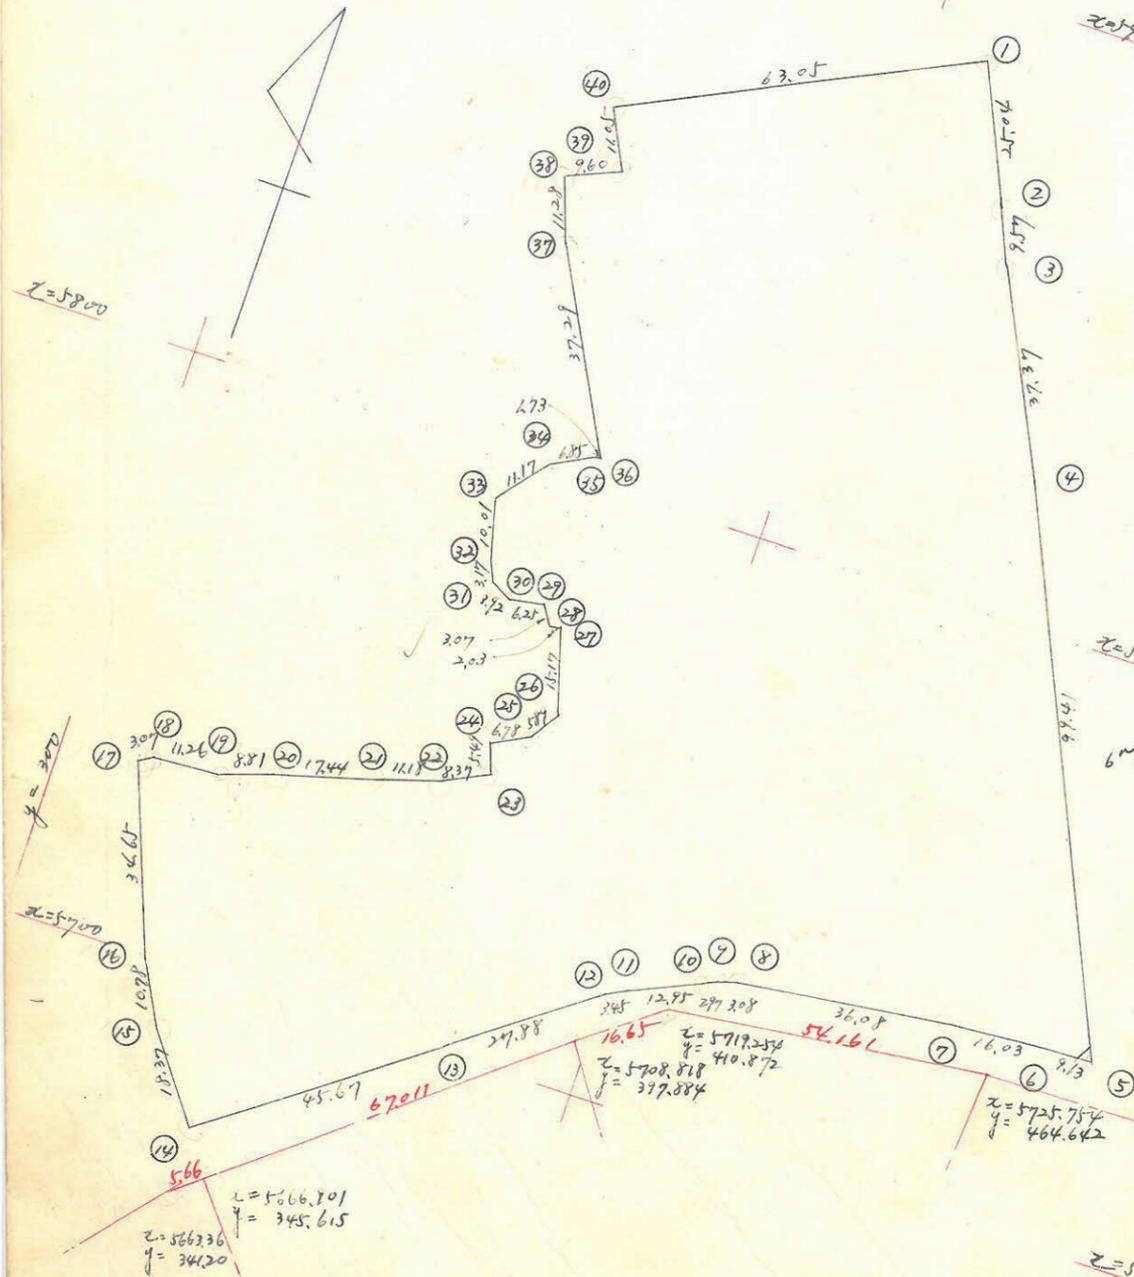

測点	x	y	倍面積	倍面積
1	5888.774	410.080	-10.321	
2	5866.158	420.401	-3.844	-14.165
3	5857.374	424.245	-16.135	+12276.2636
4	5823.690	440.380	-40.984	-19.979
5	5733.122	481.364	+9.128	+18016.8367
6	5733.041	472.236	+15.970	-57.117
7	5731.641	456.266	+35.804	+54726.9034
8	5727.208	420.462	+3.006	-31.856
9	5726.503	417.456	+2.819	+6335.1652
10	5725.564	414.637	+11.712	-182634.3344
11	5720.036	402.925	+2.984	+25.098
12	5718.283	399.941	+22.346	+699.3815
13	5701.583	377.575	+36.703	+2661.3996
14	5676.404	340.892	+11.018	+38.810
15	5689.104	329.874	+4.820	+216.3338
16	5698.745	325.054	+12.377	+22227.8425
17	5731.104	312.677	-2.559	+5.825
18	5732.807	315.236	-11.238	+686.2977
19	5733.536	326.474	-8.326	+33356.8800
20	5736.410	334.800	-16.930	+14531
21	5740.612	351.730	-10.620	+2681.4575
22	5744.115	362.350	-7.434	+83198.1705
23	5747.854	369.784	+1.935	+14.686
24	5753.076	367.849	-6.135	+2845.7847
25	5755.990	373.984	-3.581	+25.330
26	5760.666	377.565	+4.727	+7380.1113
27	5775.077	372.838	+2.001	+59.049
28	5776.749	370.837	+1.642	+1657.1632
29	5777.104	369.195	+6.197	+47.721
30	5777.305	362.998	+3.439	+4253.9913
31	5779.185	319.579	+1.638	+14.721
32	5782.625	357.921	+2.038	+270788.2333
33	5792.427	355.883	-6.776	+15.838
34	5801.201	362.659	-6.002	-8029.4630
35	5804.369	368.661	-7.729	+90104.0292
36	5804.576	370.388	+17.638	+98001.3178
37	5837.371	352.750	+3.679	+9.818
38	5848.029	349.071	-8.863	-10657.0293
39	5851.723	357.934	+4.711	+56267.9791
40	5861.720	353.223	-16.857	-77095.5658
1	5888.774	410.080	-10.321	-13.797
				-766.6540
				-1175.6329
				-112170.8983
				-19.564
				-25.256
				-2369.0448
				-144878.7710
				-27.550
				-2710.0797
				-158153.8606
				-18.054
				-2660.3727
				-103704.2522
				-7.434
				-5.497
				-3321.0301
				-31607.9990
				-4.200
				-2956.0346
				-24163.0032
				-9.716
				-2831.0589
				-15925.1988
				+1.146
				-7206.5832
				+6601.9232
				+4.727
				+6.728
				-5250.6776
				+38854.7181
				+3.643
				-1122.5236
				+21037.4106
				+7.839
				-943.6624
				+45294.5573
				+9.636
				-392.4008
				+55670.1110
				+5.077
				-1912.8539
				+29340.9222
				+3.676
				-4739.5897
				+21256.9295
				-4.738
				-6610.8826
				-27444.5791
				-12.778
				-4330.8738
				-74127.7464
				-6.002
				-7.729
				-1222.1112
				-44861.9680
				+15.911
				-12223.5448
				+92355.6541
				+21.317
				-15349.2108
				+124435.2376
				+3.679
				-5.184
				-5009.8670
				-30316.1823
				-8.863
				-4700.4744
				-24296.3539
				+4.711
				-52.146
				-13157.9100
				-305665.2511
				-16.857
				-67.178
				-1819.9350
				-395609.4954
				+32365.3195
				-32365.3191

合計面積 16182.66 m² × 0.3025 = 4895.25坪
 削除 3.31 × 0.3025 = 1.00 (-)
 削止 4894.25坪

1/2 = 16182.66 m²

この図面等は、土地区画整理事業に関する参考資料として提供しています。
 ○図面等は換地処分時のものであり、現在の状況とは異なる場合があります。
 ○図面等によって、境界等が確定されるものではありません。