


95~2 Block 精度 1/4500

$C = \sqrt{0.14^2 + 54.58^2} + 2 \times 0.14 \times 54.58 \cos 96.07^\circ$
 $A_1 = \frac{1}{2} (0.14 \times 54.58 \times \sin 96.07^\circ) = 3.779 \text{ m}^2$
 $A_2 = \frac{1}{2} (3.05 \times 1.35 \times \sin 96.07^\circ) = 2.046 \text{ m}^2$
 $A_1 + A_2 = 3.779 + 2.046 = 5.825 \text{ m}^2$

$C = \sqrt{1.00^2 + 27.86^2} - 2 \times 1.00 \times 27.86 \cos 21.41^\circ$
 $F = \frac{1}{2} (27.86 \times 2 \times \sin 21.41^\circ) = 5.147 \text{ m}^2$

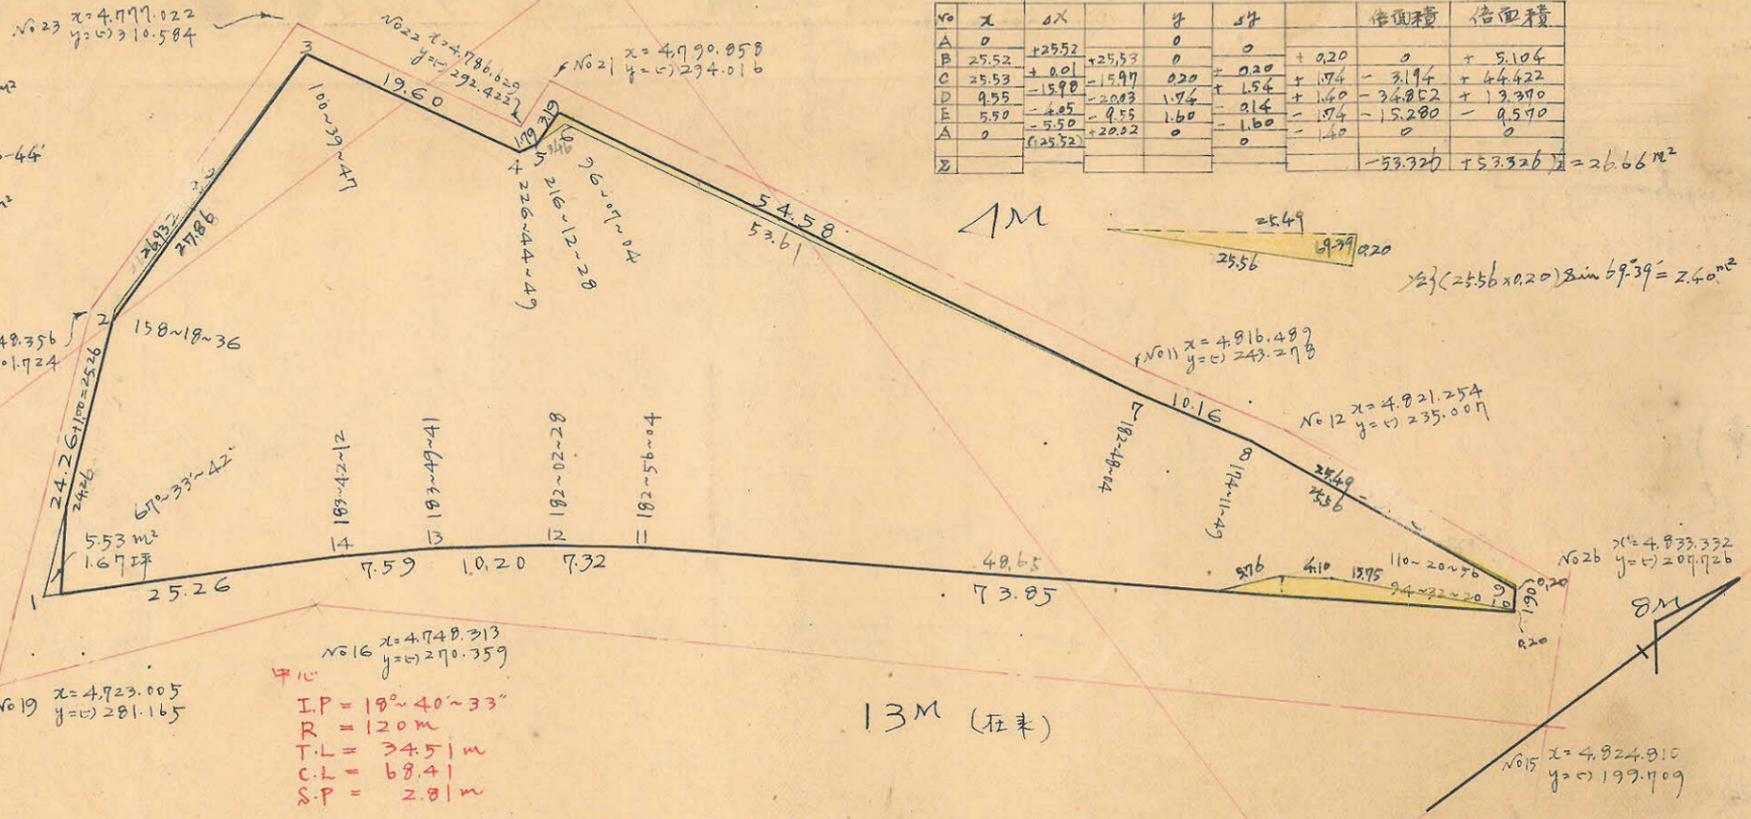

| No | X | ΔX | Y | ΔY | 倍面積 | 倍面積 |
|----|-------|--------|--------|------|---------|---------|
| A | 0 | +25.52 | 0 | 0 | +0.20 | 0 |
| B | 25.52 | +0.01 | +25.53 | 0 | +0.20 | +5.104 |
| C | 25.53 | -15.98 | -5.97 | 0.20 | +1.54 | +44.422 |
| D | 9.55 | -6.05 | -20.83 | 1.76 | -3.14 | +19.370 |
| E | 5.99 | -5.50 | -20.22 | 1.60 | -1.54 | -15.280 |
| A | 0 | +25.52 | 0 | 0 | -1.60 | 0 |
| Σ | | | | | -53.320 | +53.326 |

$\frac{1}{2} (25.56 \times 0.20) \sin 69.39^\circ = 2.40 \text{ m}^2$

| 順 | X | ΔX | 3 | 4 | ΔY | 6 | 3x4 (↑) | 3x4 (↓) | 1x6 (↑) | 1x6 (↓) |
|----|-----------|---------|---------|---------|---------|---------|------------|------------|-------------|-------------|
| 1 | 4.730.495 | +18.905 | 4 | 284.795 | -15.199 | | | | | |
| 2 | 4.749.400 | +26.631 | +45.536 | 299.994 | -2.197 | +23.396 | | 3.660.527 | | 111.116.962 |
| 3 | 4.776.031 | +26.631 | +35.764 | 308.191 | +17.345 | +9.148 | | 11.022.143 | 43.691.132 | |
| 4 | 4.785.164 | +9.133 | +10.855 | 290.846 | +17.345 | +17.822 | | 3.154.133 | 85.281.193 | |
| 5 | 4.786.886 | +1.722 | +4.708 | 290.369 | +0.477 | -0.653 | | 1.367.057 | | 3.125.837 |
| 6 | 4.789.872 | +2.986 | +27.690 | 291.499 | -1.130 | +47.564 | | 8.054.117 | | |
| 7 | 4.814.516 | +24.644 | +29.070 | 242.805 | +48.694 | +57.525 | | 7.204.024 | 227.825.472 | |
| 8 | 4.819.542 | +5.026 | +15.356 | 233.974 | +8.831 | +32.208 | | 3.592.905 | 276.955.033 | |
| 9 | 4.829.872 | +10.330 | +8.969 | 210.594 | +23.377 | +24.700 | | 1.888.844 | 155.227.808 | |
| 10 | 4.828.511 | -1.361 | -56.870 | 209.274 | +1.323 | -47.392 | 11.901.412 | | 119.297.838 | |
| 11 | 4.773.002 | -55.509 | -61.252 | 257.989 | -48.715 | -53.256 | 15.802.342 | | | 228.832.793 |
| 12 | 4.767.259 | -5.743 | -13.961 | 262.530 | -4.541 | -10.577 | 3.665.181 | | | 254.190.995 |
| 13 | 4.759.041 | -8.218 | -14.624 | 268.566 | -6.036 | -10.112 | 3.927.509 | | | 50.423.298 |
| 14 | 4.752.635 | -6.406 | -28.546 | 272.642 | -4.076 | -16.229 | 7.782.839 | | | 48.123.423 |
| 15 | 4.730.495 | +18.905 | -3.235 | 284.795 | -15.199 | -27.352 | 9.21.312 | | | 77.130.513 |
| | | | | | | | | | | 129.388.499 |

合計面積 $2973.08 \text{ m}^2 + 2.40 \text{ m}^2 - 2.666 \text{ m}^2 = 2948.82 \text{ m}^2 = (0.3025 = 8920 \text{ 坪}) = 891.99 \text{ 坪}$
 敷地面積 $= 5.53 \text{ m}^2 = 1.67 \text{ 坪}$
 削込面積 $= 2943.29 \text{ m}^2 = 890.32 \text{ 坪}$

この図面等は、土地区画整理事業に関する参考資料として提供しています。
 ○図面等は換地処分時のものであり、現在の状況とは異なる場合があります。
 ○図面等によって、境界等が確定されるものではありません。